


Plan - Mildmay Road - Restriction of Waiting

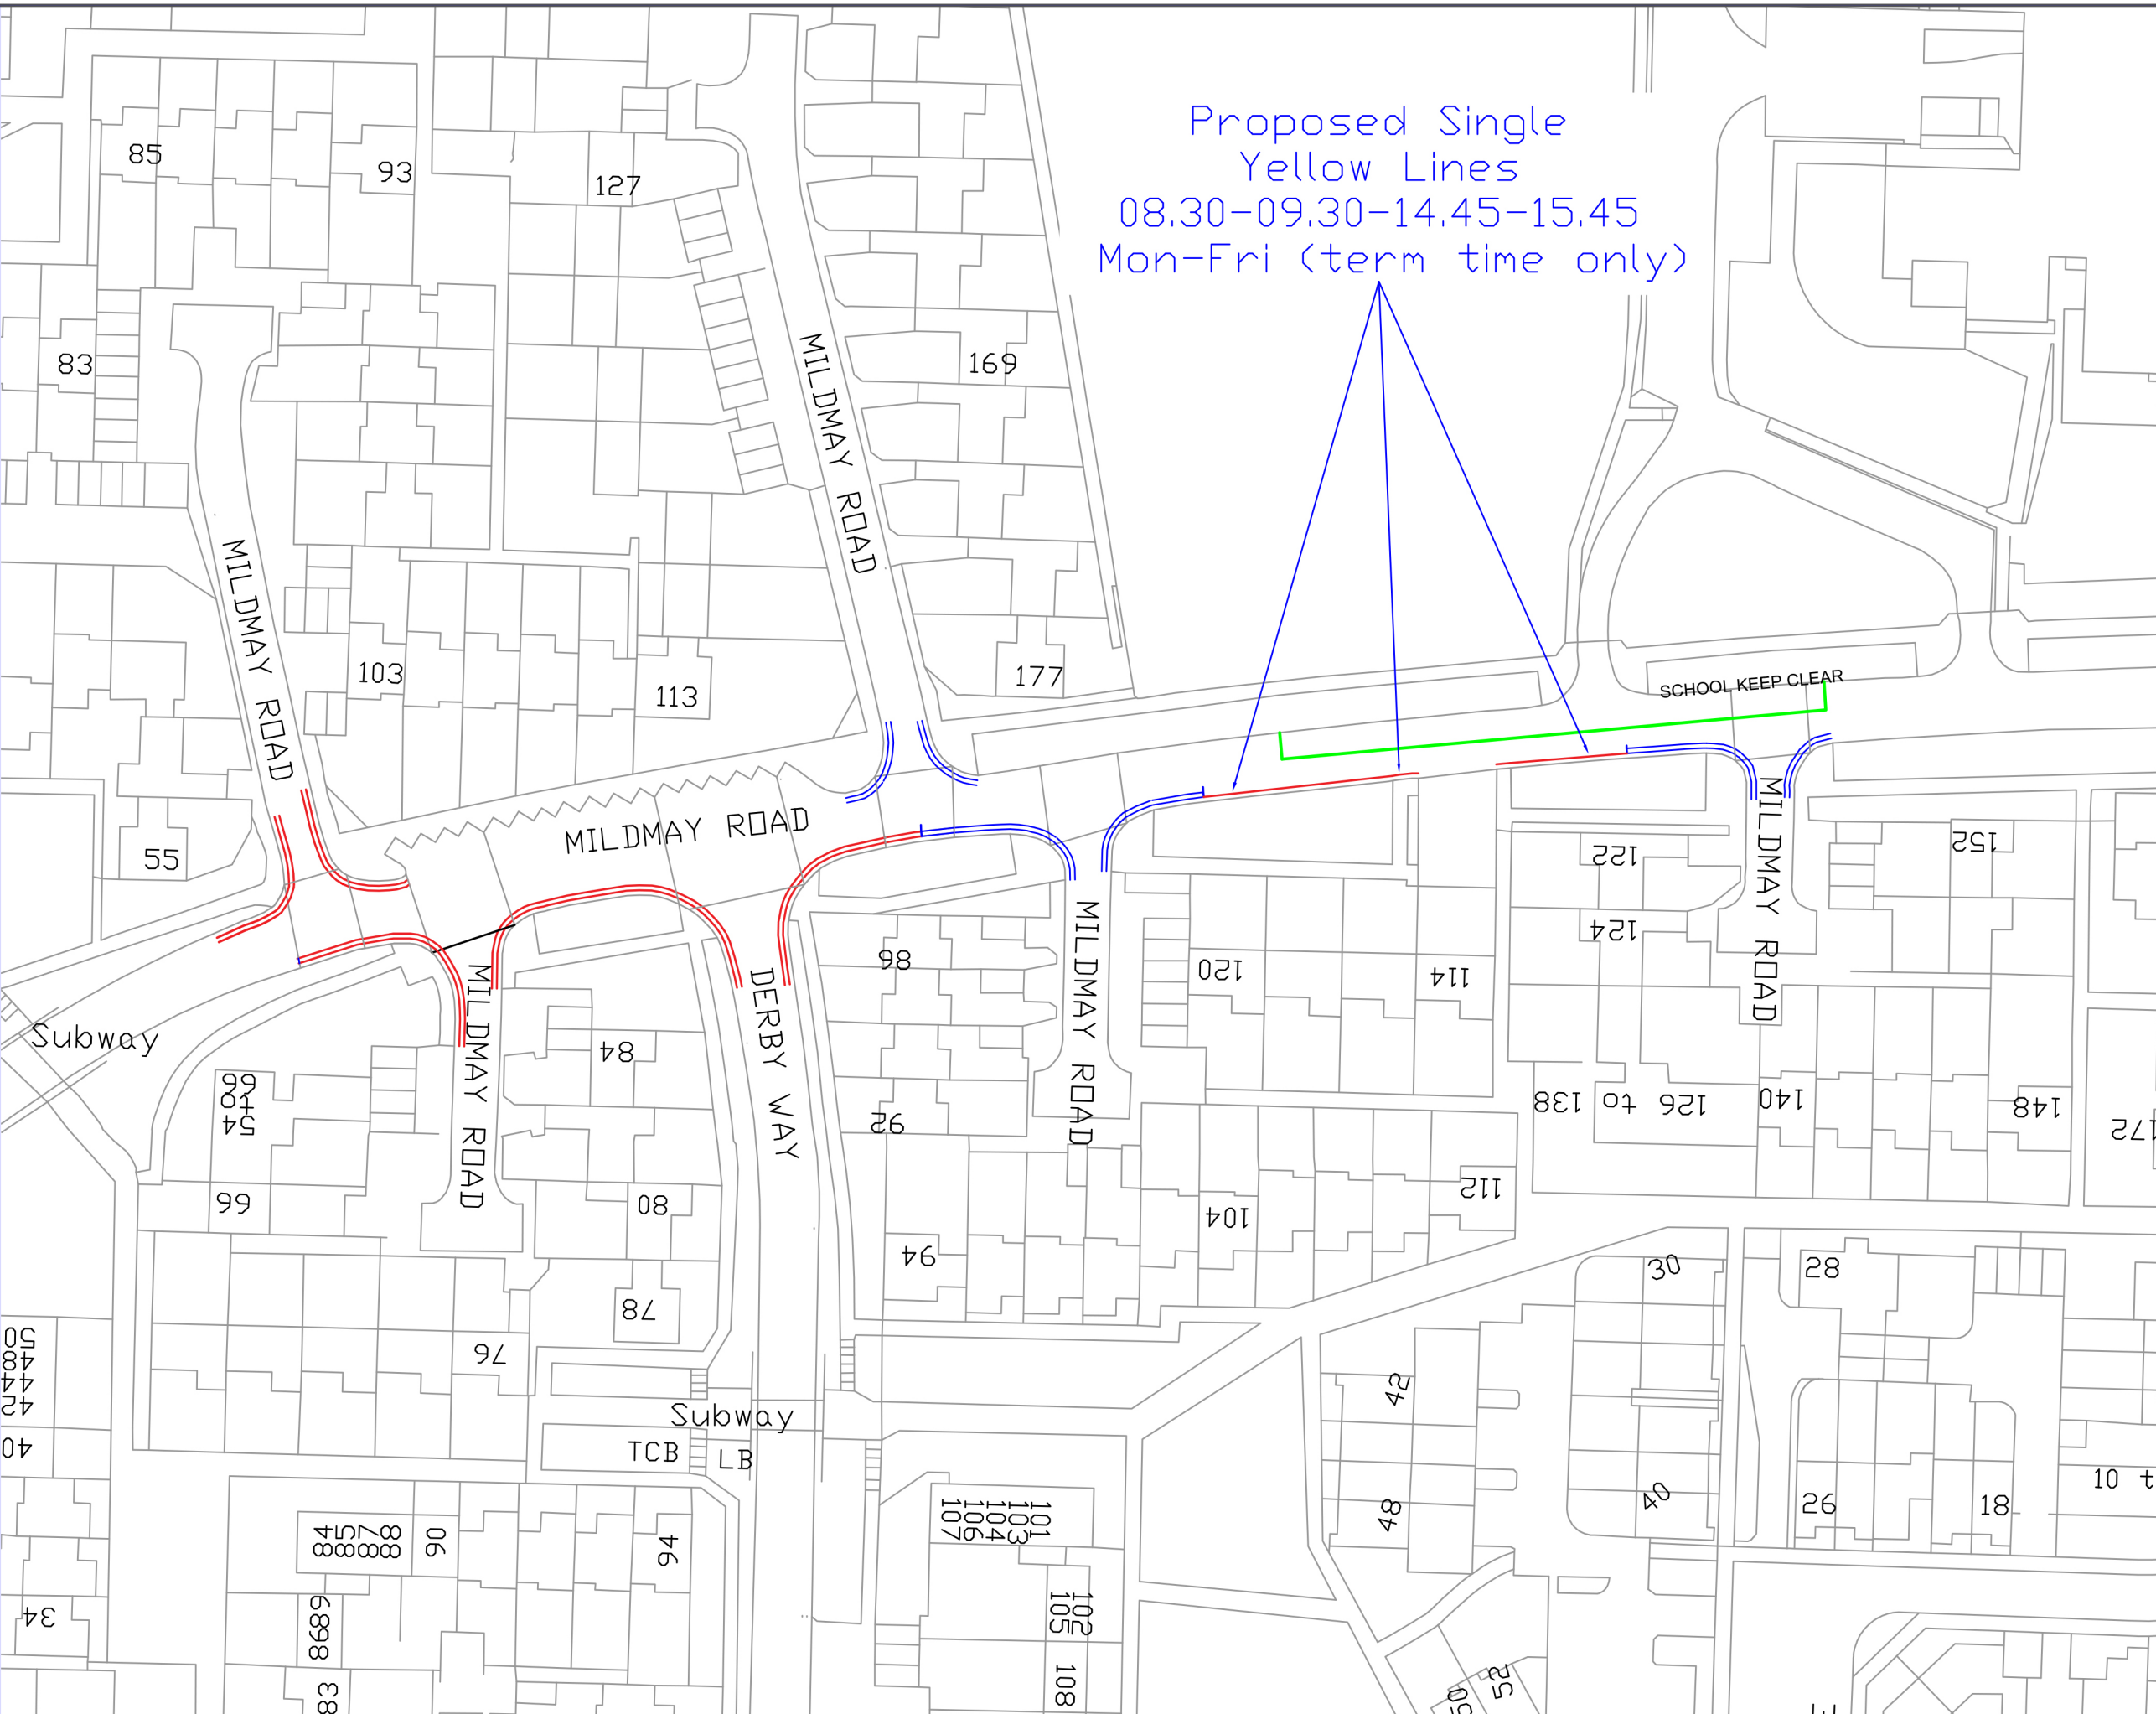

NOTES / REVISIONS

- Previously Proposed Double Yellow Lines
- Proposed Single Yellow Lines
- Existing Double Yellow Lines
- Existing School Keep Clear



no: Revision Date:

STEVENAGE BOROUGH COUNCIL
 Zayd al Jawad
 Asst. Director, Planning and Regulation
 Daneshill House,
 Danestrete,
 Stevenage,
 Herts, SG1 1HN.
 Telephone: (01438) 242242

PROJECT:

Martins Wood

DRAWING: Proposed parking restrictions in Mildmay Road

DRAWN BY: DN	CHECKED: LA
-----------------	----------------

DATE: 08-12-2022

SCALE: 1:750

DRAWING NUMBER: TPE/03/22-2/02A