


# Marymead Court Plan

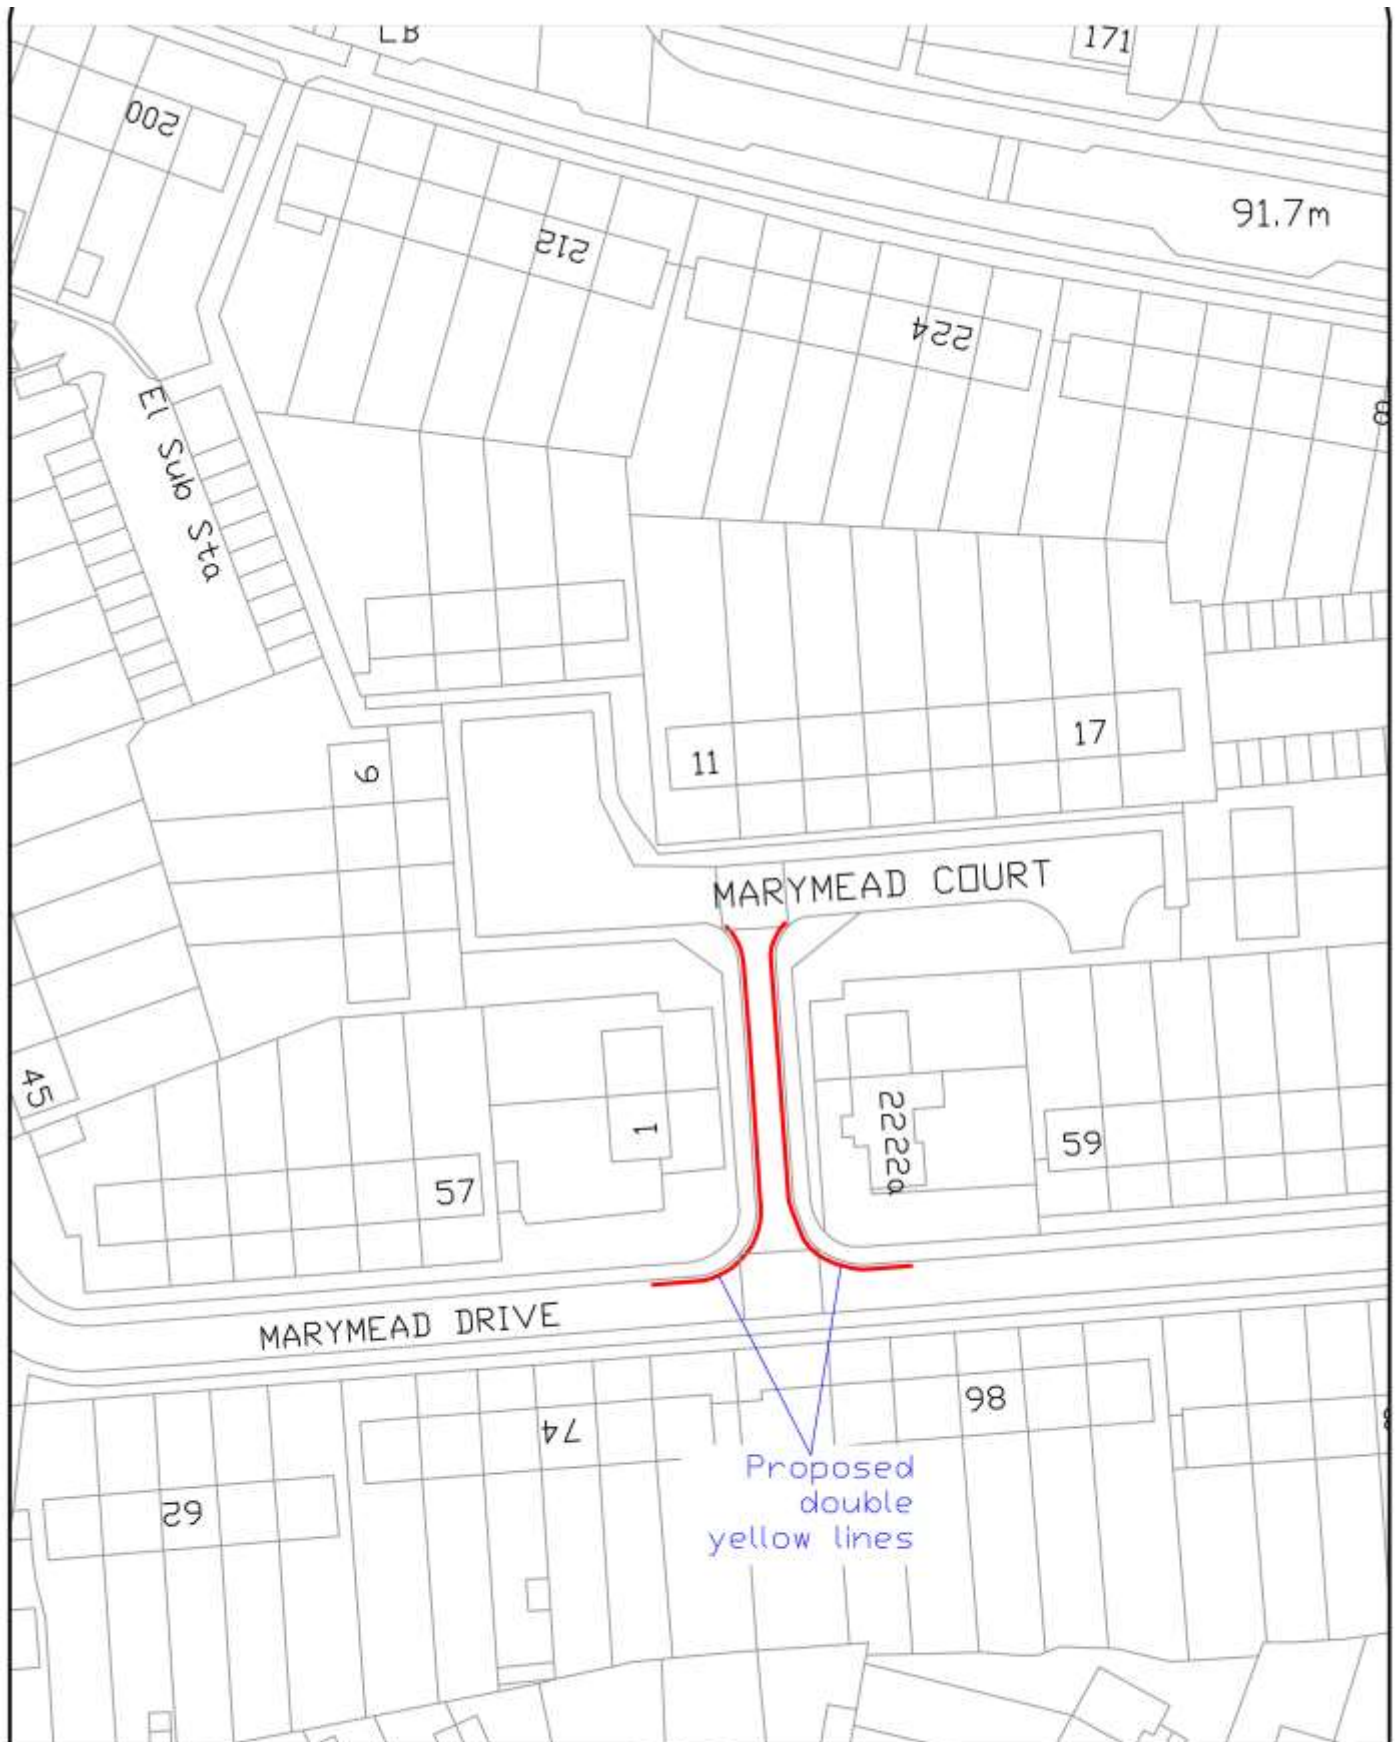

STEVENAGE BOROUGH COUNCIL Zayd Al-Jawad Assistant Director, Planning and Regulation Daneshill House, Danestrete, Stevenage, Herts, SG1 1HN Telephone: (01438) 242242	PROJECT: MARYMEAD COURT		DRAWING: Marymead Court		no:	Revision	Date:
	DATE: 15-05-2023	DRAWN BY: LA	CHECKED: RW	SCALE: 1:750	DRAWING NUMBER: TPE/03/23-2/01		